



GRAND FLOOR WITH SITUATION

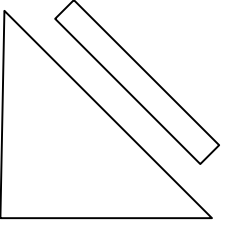


NORTH

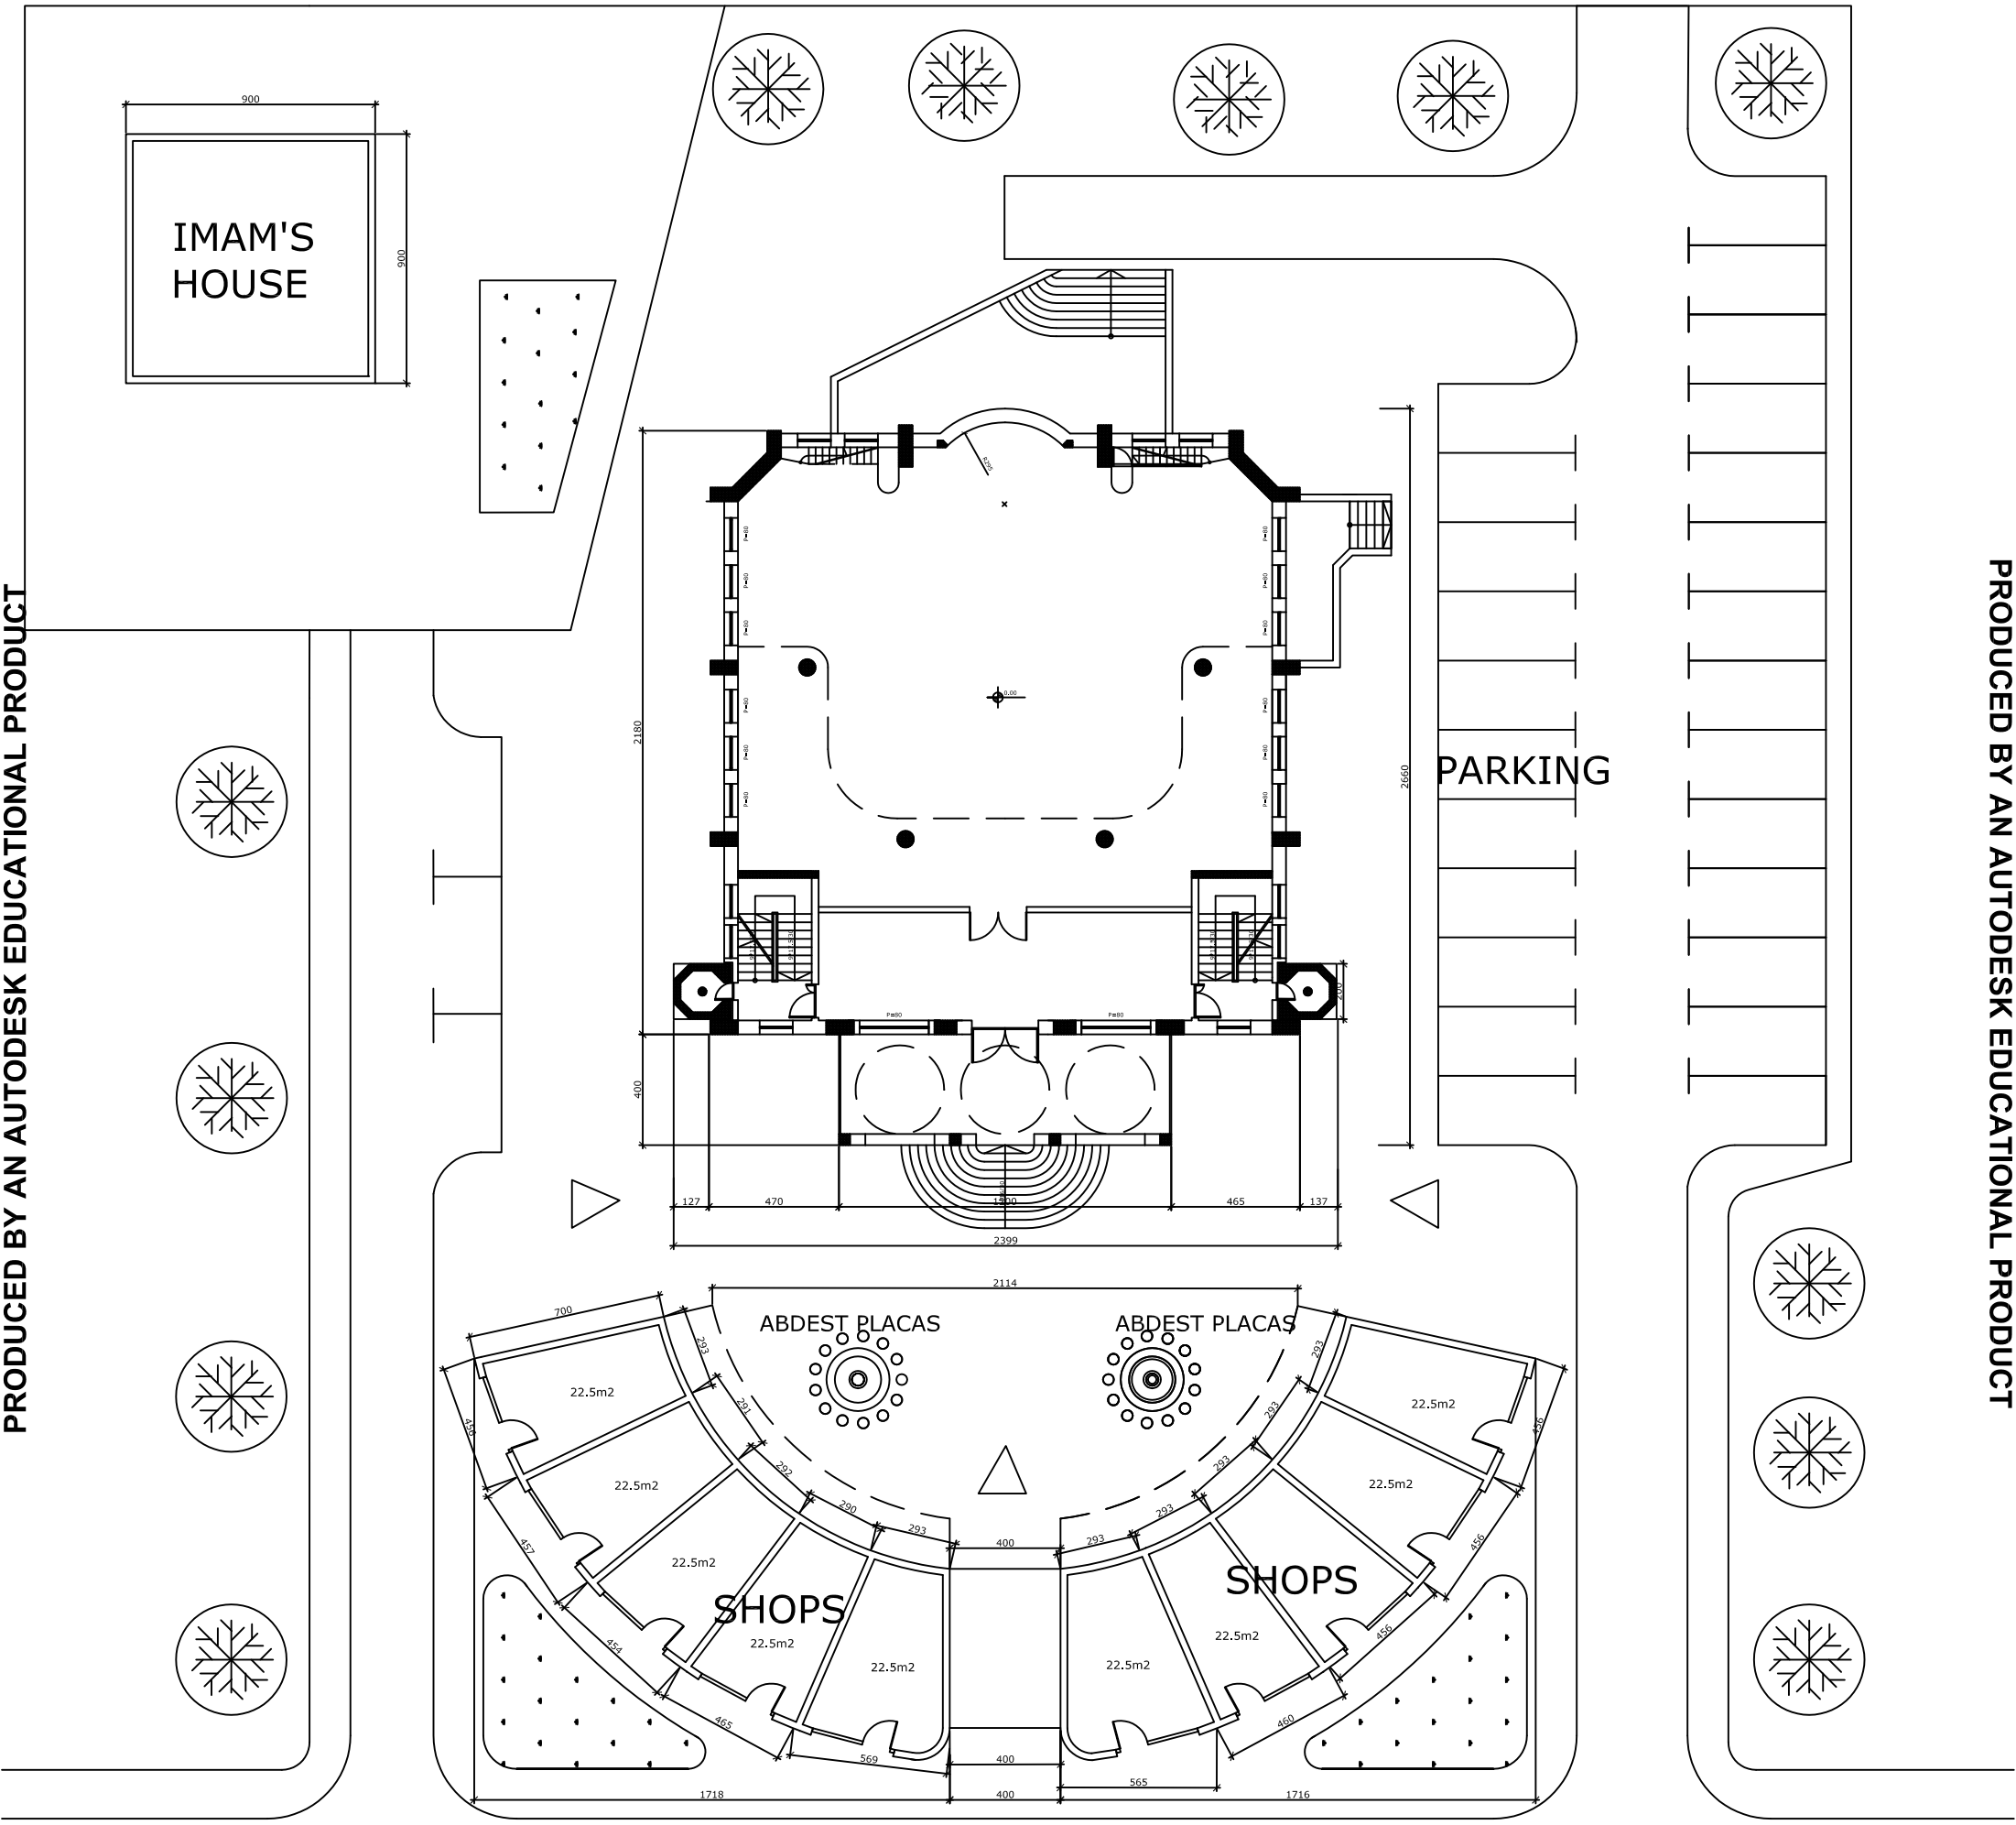



PRODUCED BY AN AUTODESK EDUCATIONAL PRODUCT

PRODUCED BY AN AUTODESK EDUCATIONAL PRODUCT

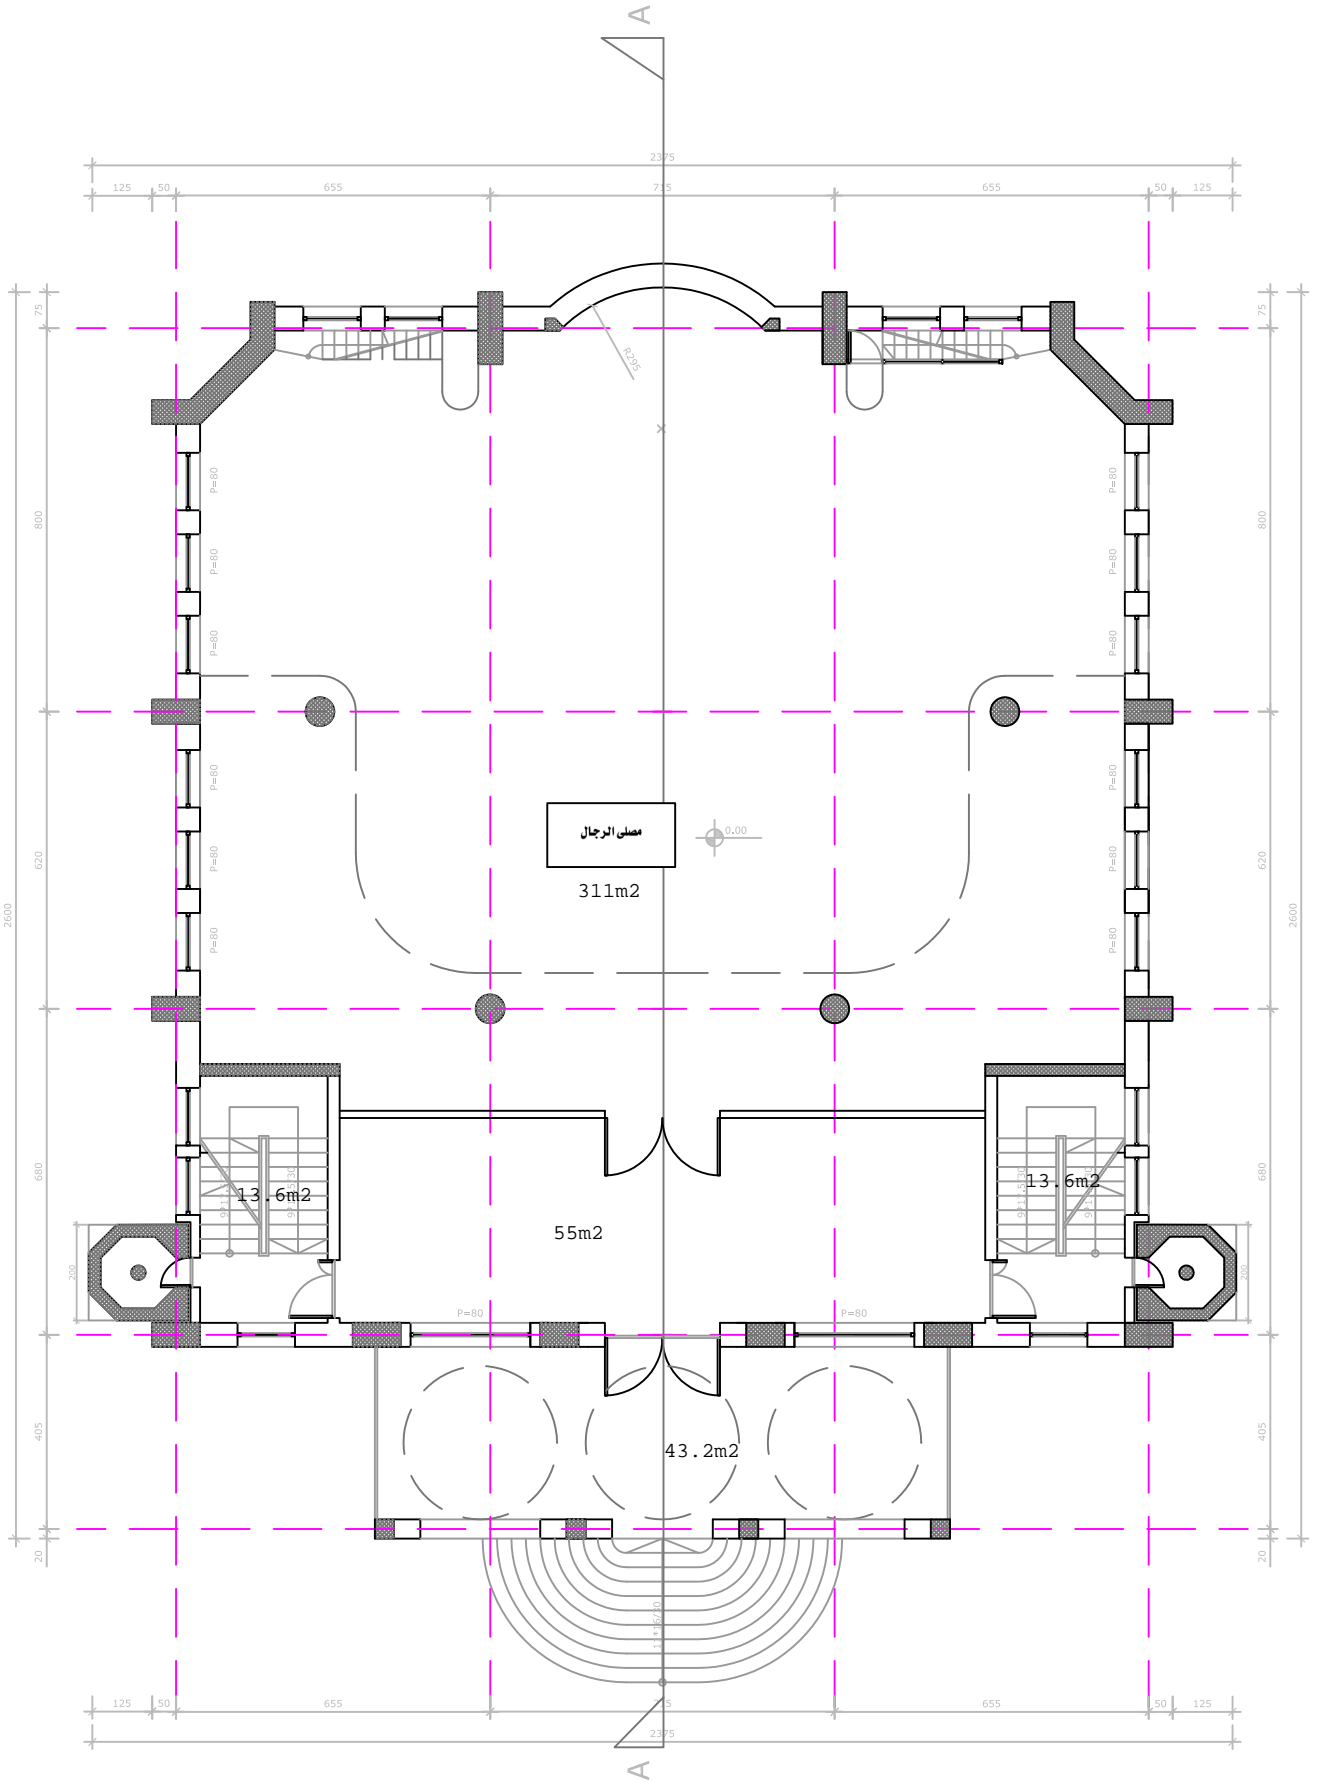


الطابق الأرضي


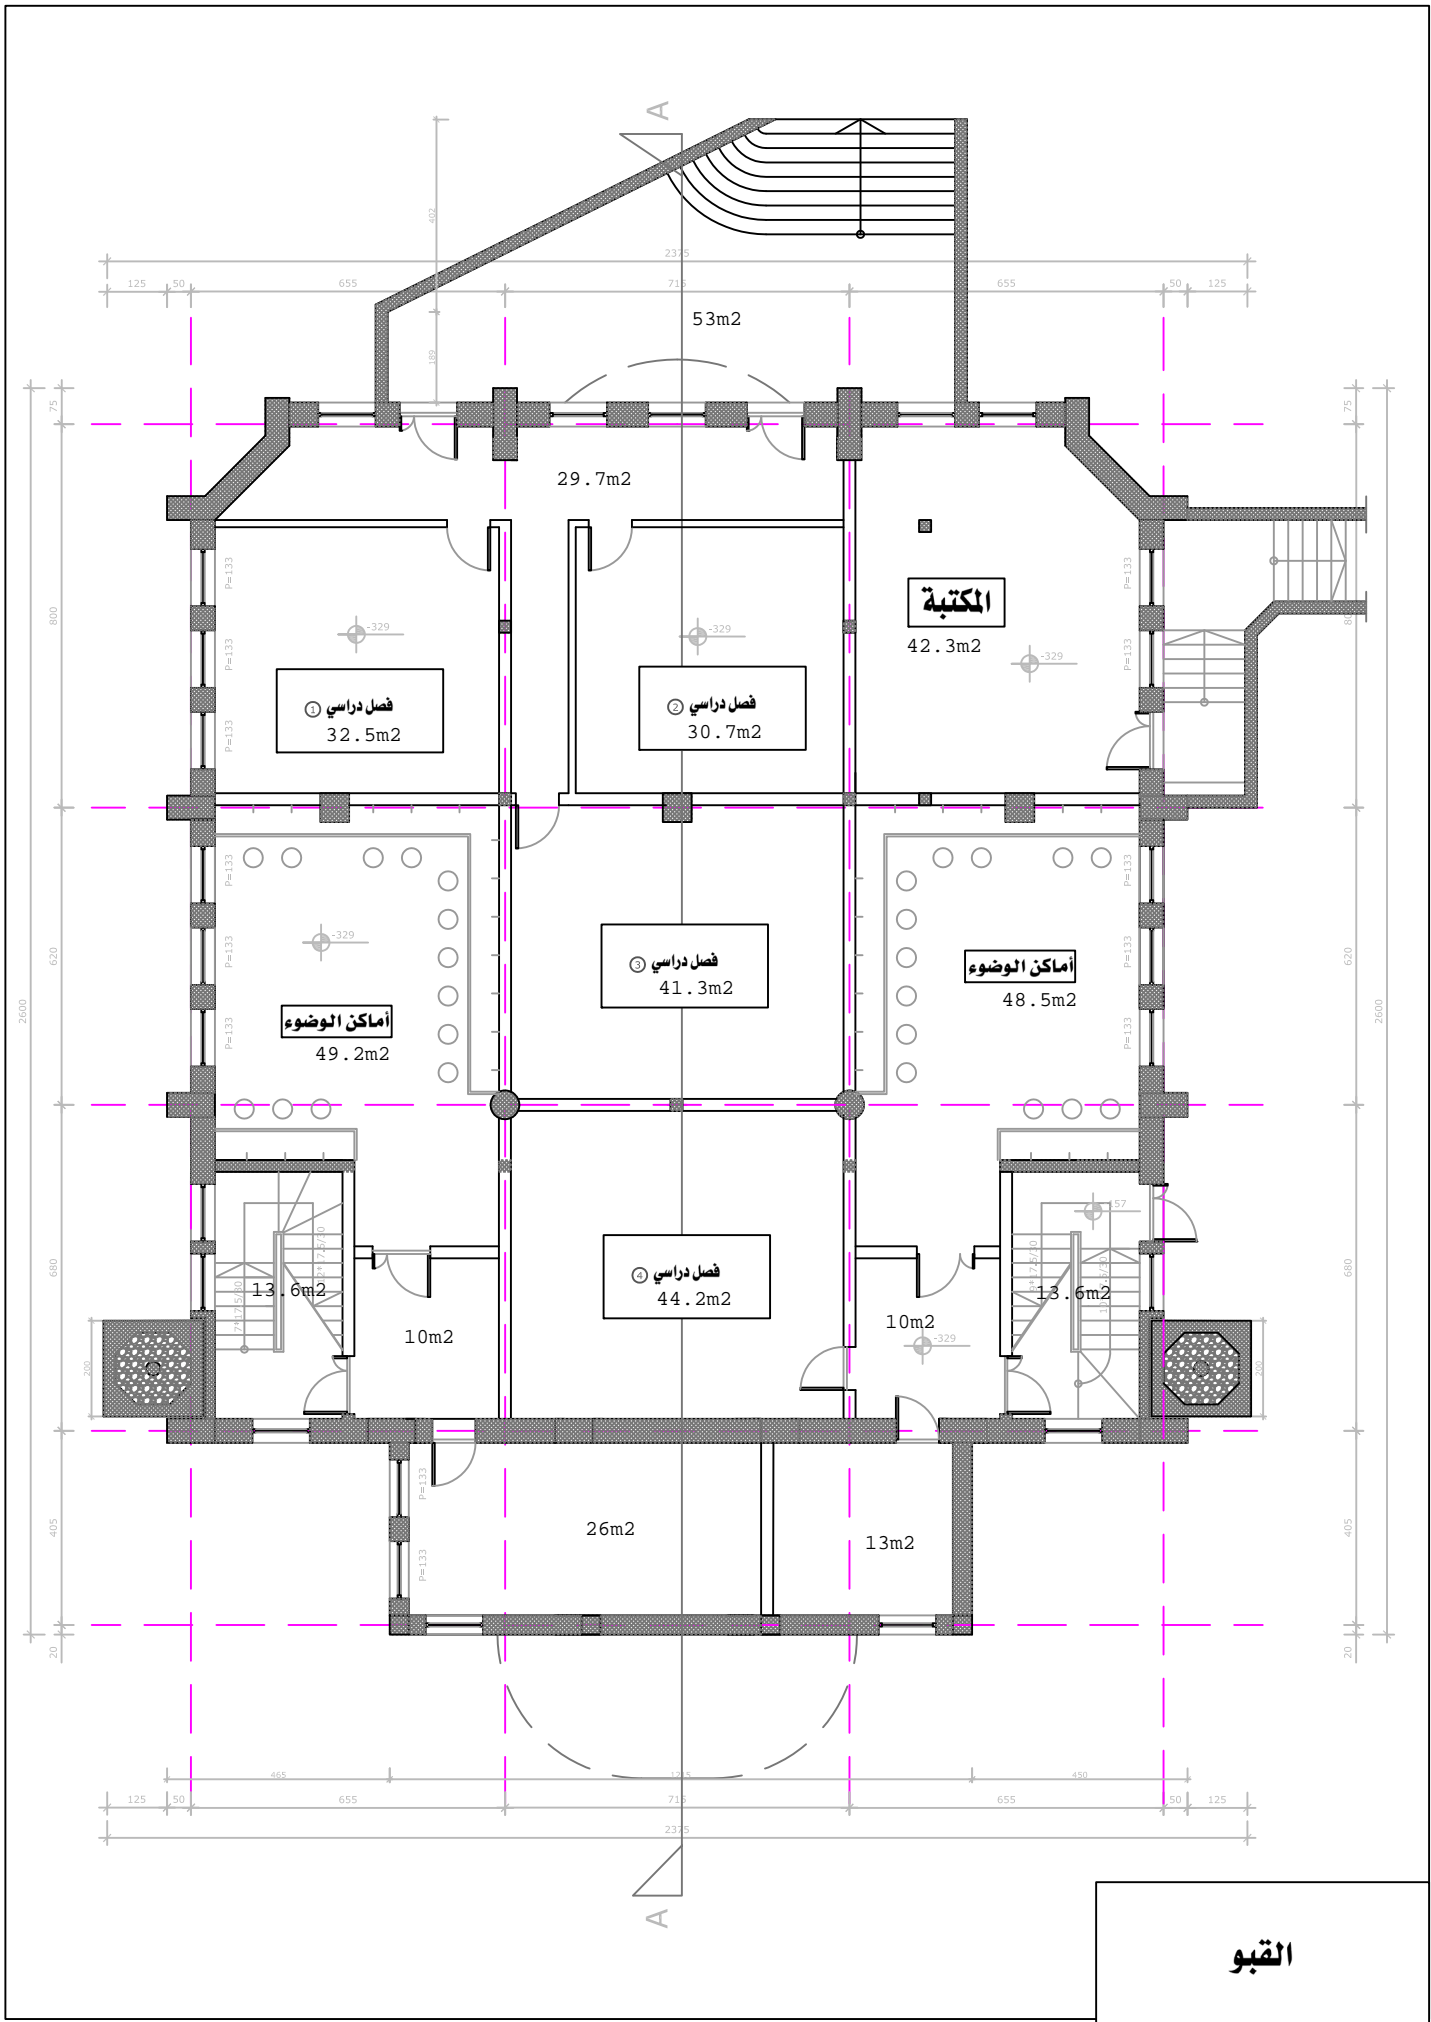


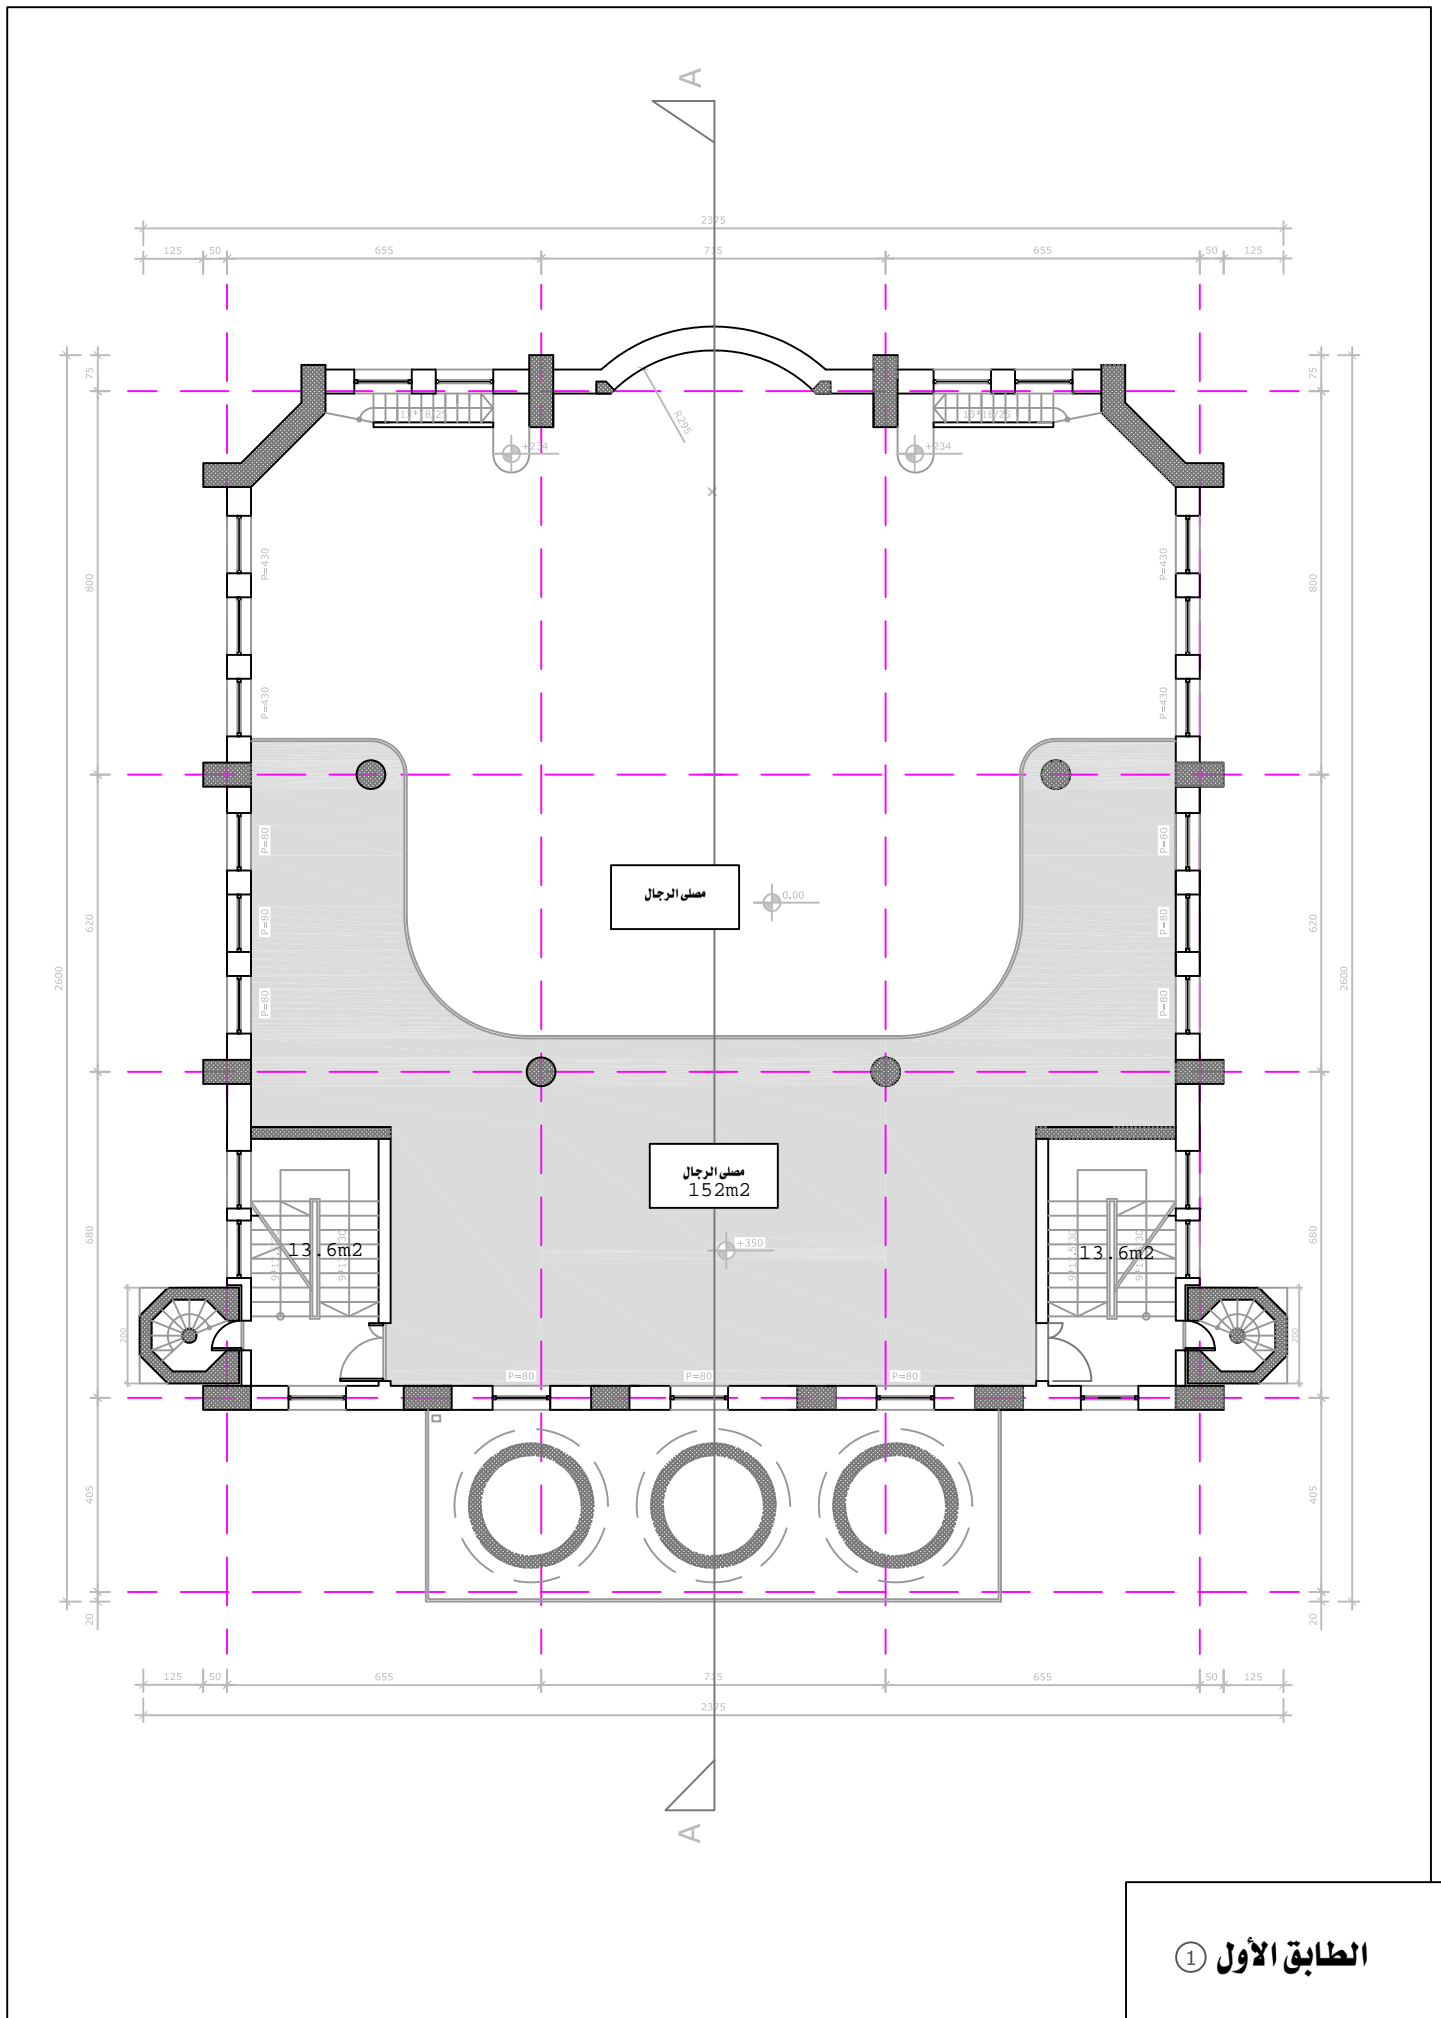

① الطابق الأول

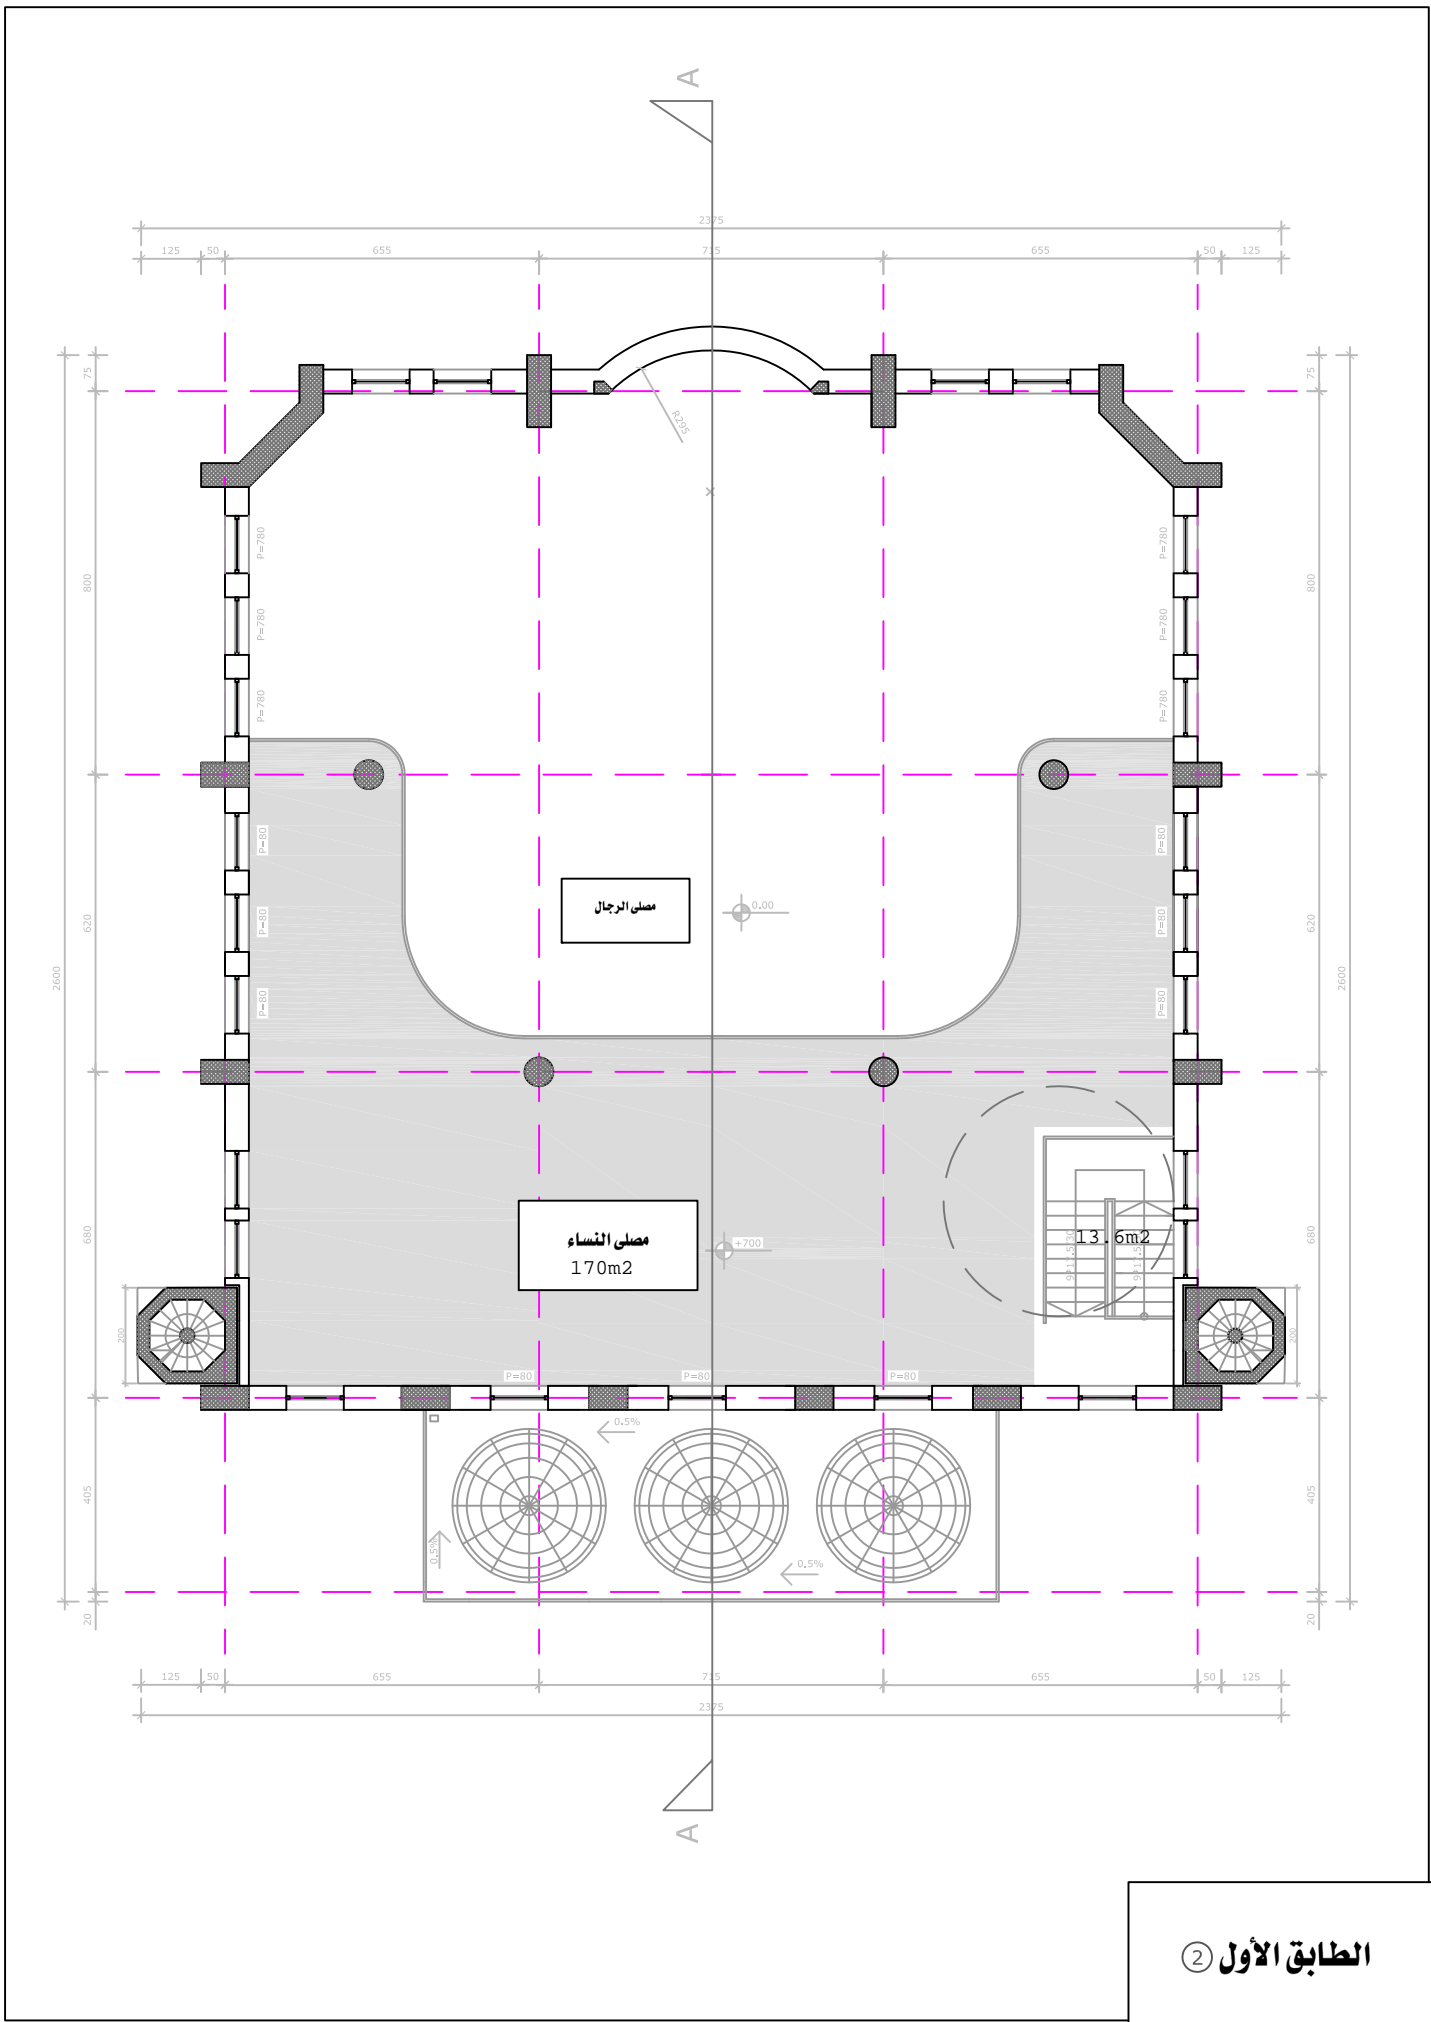

الطابق الأول ②

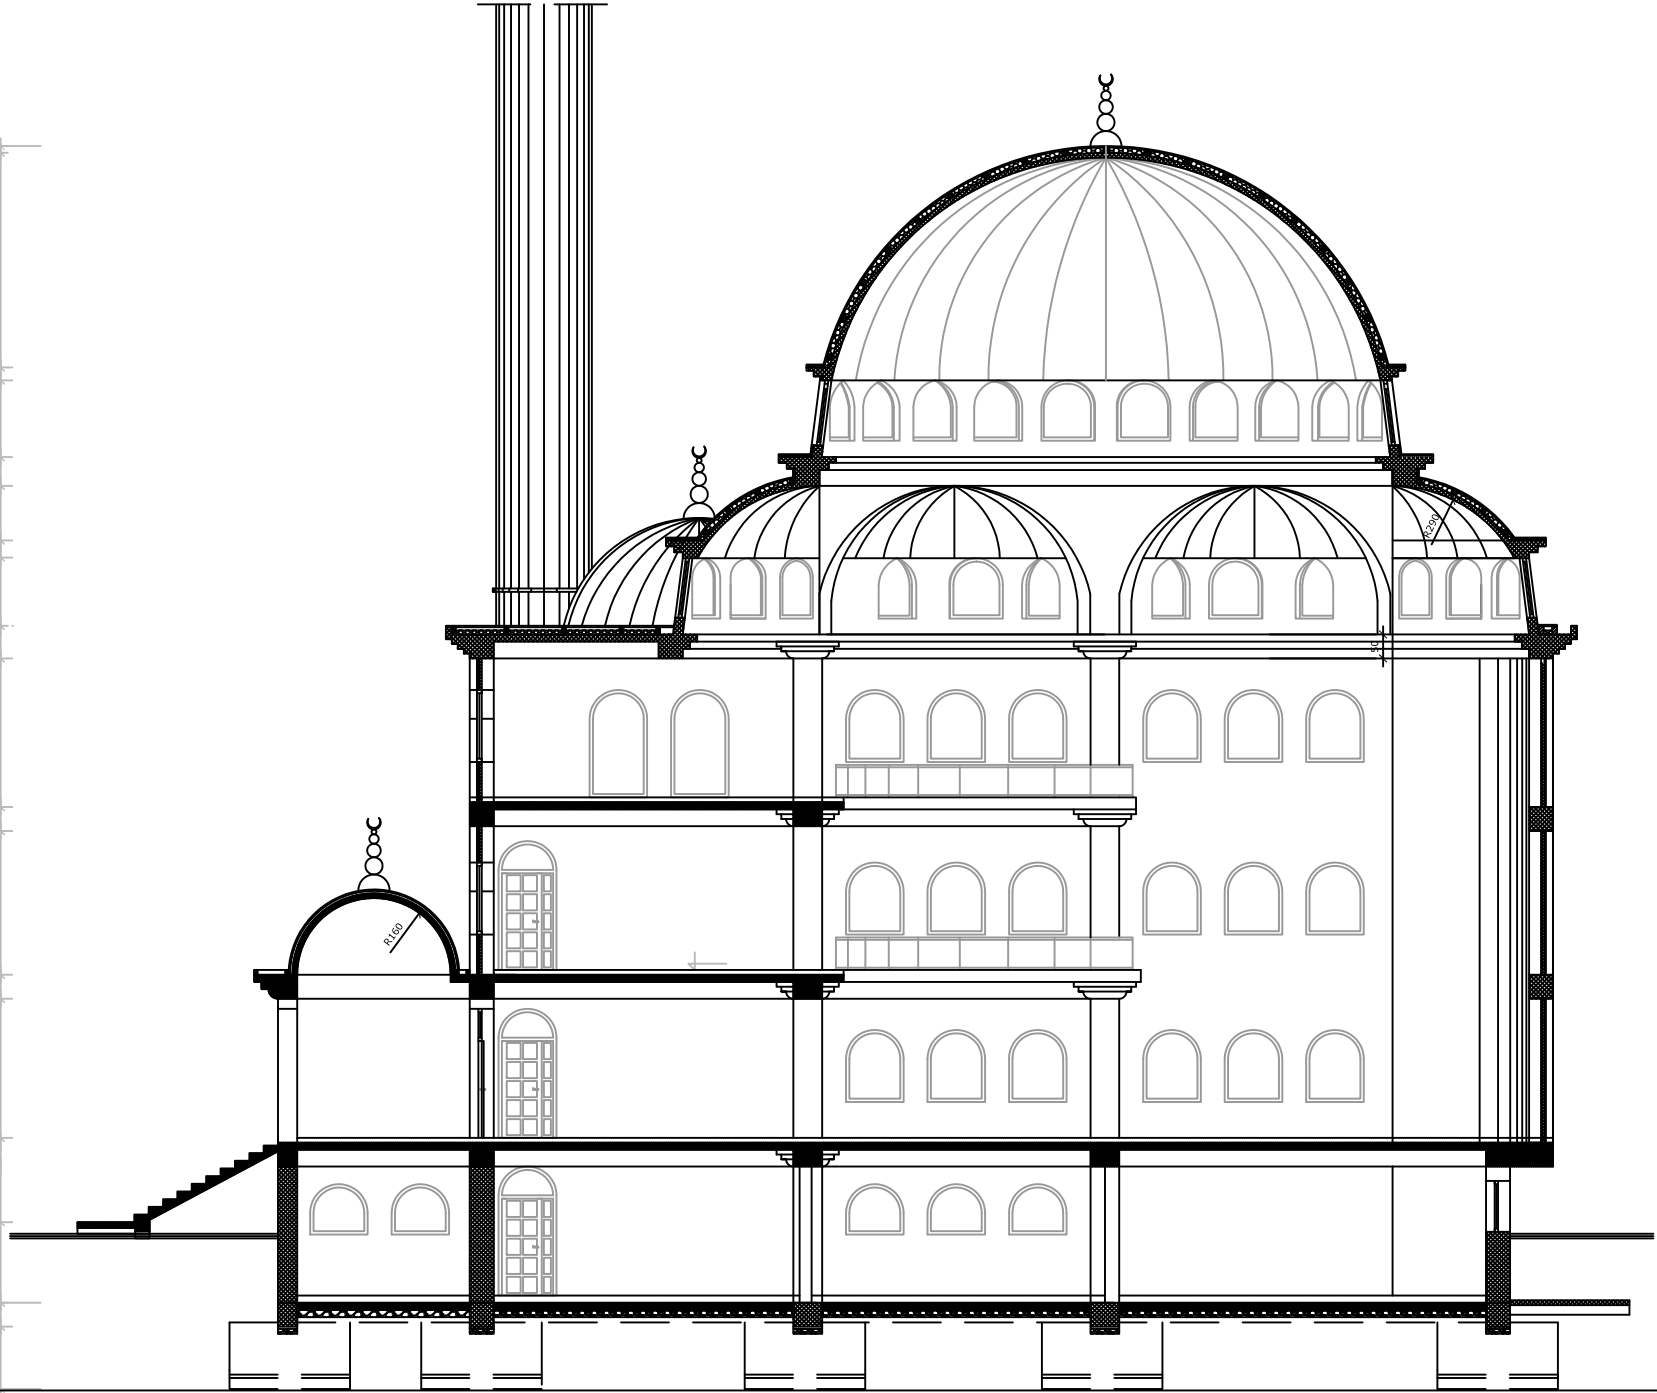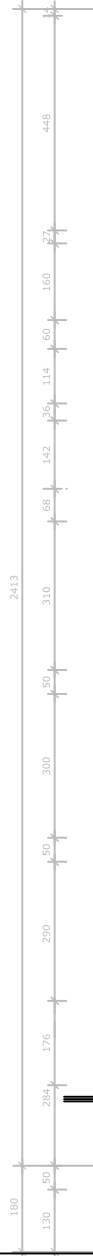

A-A

